



HAND-CUT BLOCK UNITS
TO WITHIN 1/2" OF PIPE

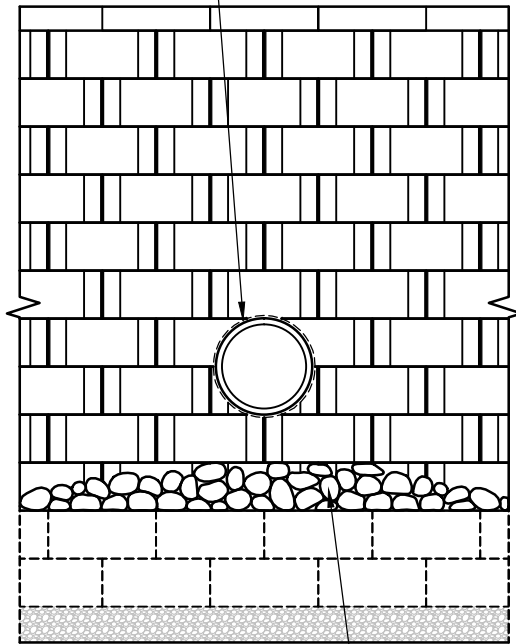

SCOUR PROTECTION
AS REQUIRED. USE
RIPRAP OR PRECAST
SLAB IN OUTLET AREA
(DESIGNED BY OTHERS)

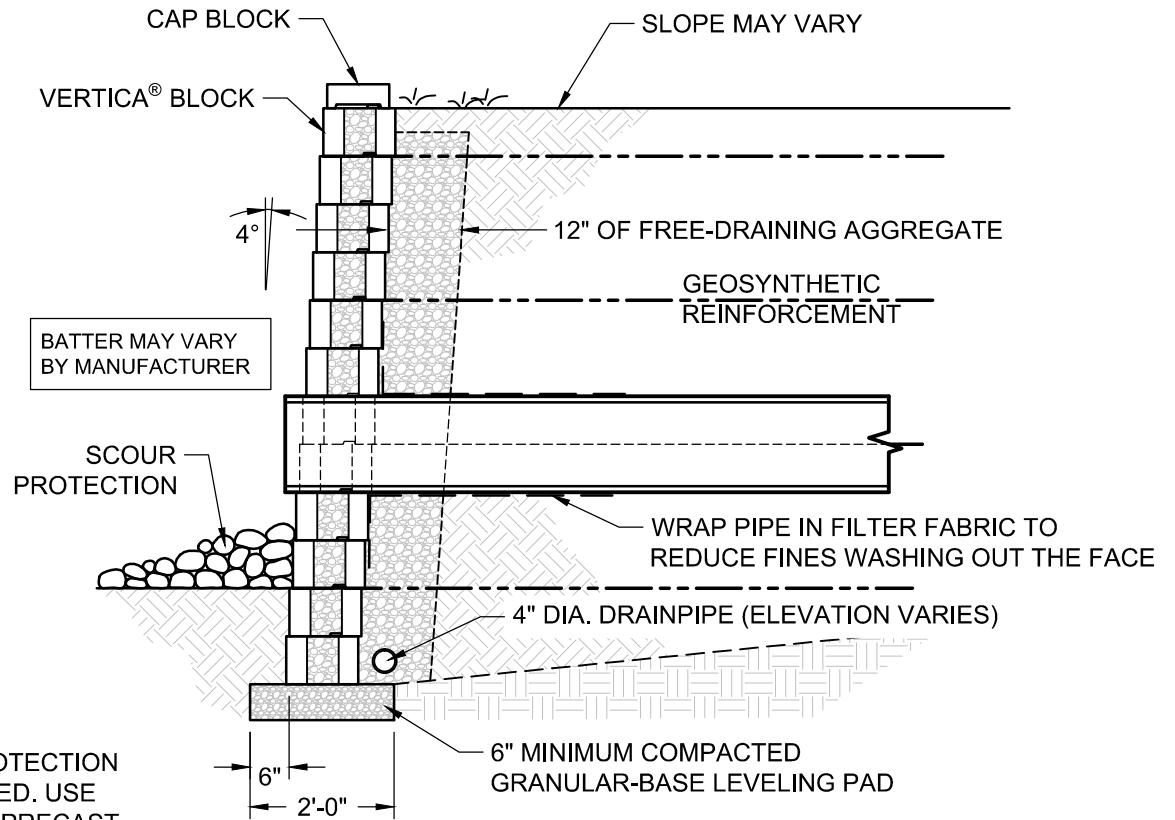

BATTER MAY VARY
BY MANUFACTURER

SCOUR
PROTECTION

WRAP PIPE IN FILTER FABRIC TO
REDUCE FINES WASHING OUT THE FACE



© 2015 Anchor Wall Engineering, LLC
© and ™ Anchor Wall Systems, Inc.
www.anchorwall.com

This drawing is for illustrative
purposes only and should not be
used for construction without the
signature of a registered
professional engineer.

Vertica® Beveled Face Retaining Wall System

Typical Details For Small Utilities Through Wall

Scale:
3/8" = 1'-0"

Drawn by:
JB

Date:
1/19/2016

Drawing number:
VTBV23