


CONCRETE COLLAR
AROUND PIPE

SCOUR PROTECTION
AS REQUIRED. USE
RIPRAP OR PRECAST
SLAB IN OUTLET AREA
(DESIGNED BY OTHERS)

PLACE BOND
BREAK AROUND
WALL OPENING

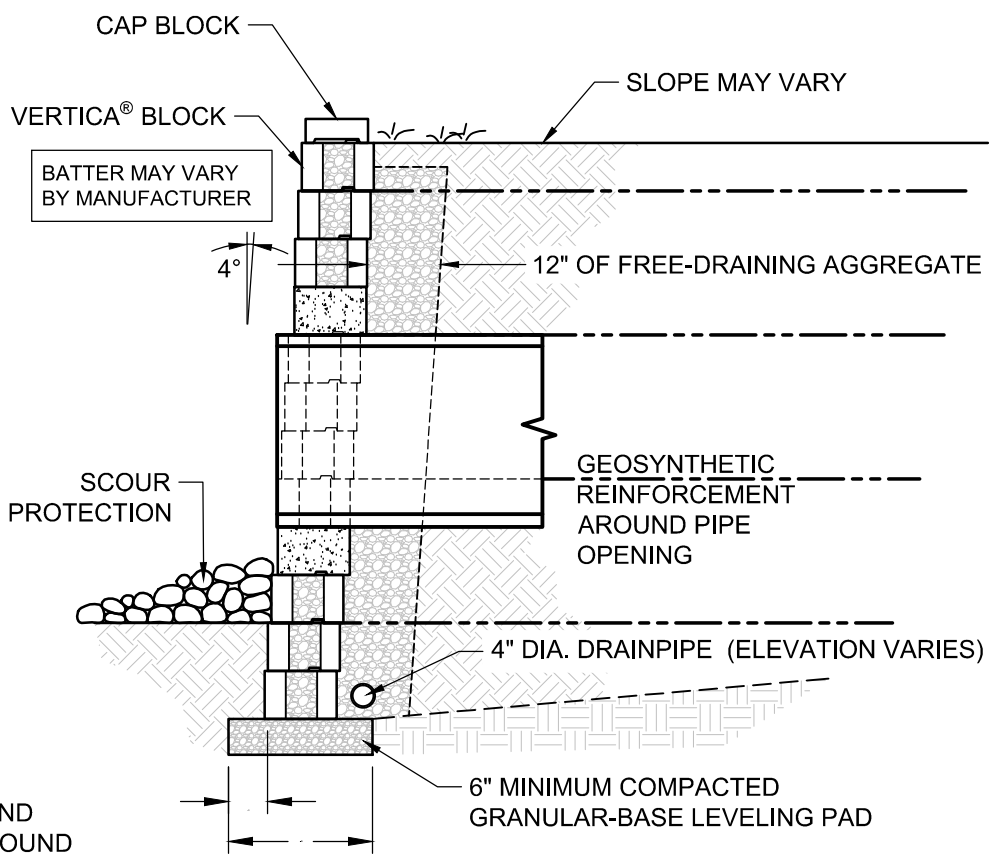

CAP BLOCK

VERTICA® BLOCK

BATTER MAY VARY
BY MANUFACTURER

4°

SLOPE MAY VARY

12" OF FREE-DRAINING AGGREGATE

SCOUR
PROTECTION

GEOSYNTHETIC
REINFORCEMENT
AROUND PIPE
OPENING

4" DIA. DRAINPIPE (ELEVATION VARIES)

6" MINIMUM COMPACTED
GRANULAR-BASE LEVELING PAD



© 2015 Anchor Wall Engineering, LLC
© and ™ Anchor Wall Systems, Inc.
www.anchorwall.com

This drawing is for illustrative purposes only and should not be used for construction without the signature of a registered professional engineer.

Vertica Stone Cut® Retaining Wall System

Typical Details For Large Utilities Through Wall

Scale:
3/8" = 1'-0"

Drawn by:
JB

Date:

Drawing number:
VTCR24