


PLACE ADDITIONAL REINFORCEMENT ON THE NEXT COURSE OF SEGMENTAL UNIT IMMEDIATELY ABOVE THE SPECIFIED PLACEMENT ELEVATION IN A MANNER THAT ELIMINATES GAPS LEFT BY THE PREVIOUS LAYER OF REINFORCEMENT AT THE SPECIFIED REINFORCEMENT ELEVATION.

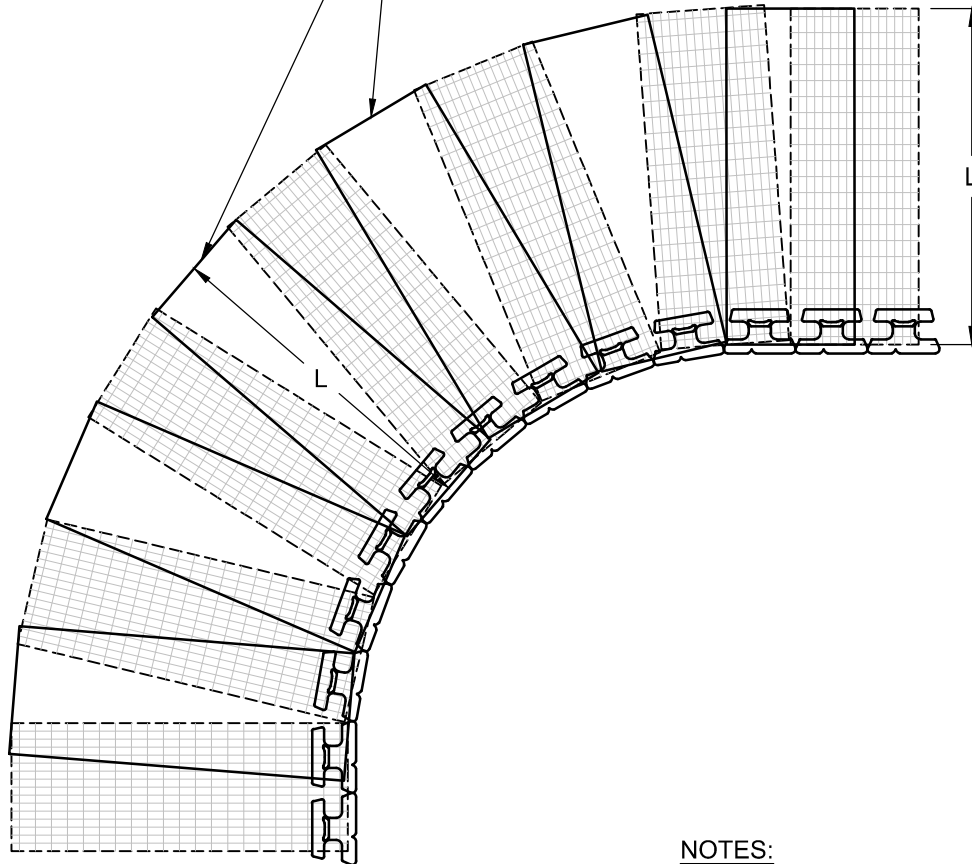

← PRIMARY
STRENGTH DIRECTION

NOTES:

1. DRAINAGE AGGREGATE NOT SHOWN FOR CLARITY.
2. MINIMUM RADIUS 7'-0" TO FACE.



© 2015 Anchor Wall Engineering, LLC
© and ™ Anchor Wall Systems, Inc.
www.anchorwall.com

This drawing is for illustrative purposes only and should not be used for construction without the signature of a registered professional engineer.

Vertica Stone Cut® Virtual Joint Retaining Wall System

Inside Curves

Scale:
1/4" = 1'-0"

Drawn by:
JB

Date:
1/19/2016

Drawing number:
VTJV28