


TRIM OVERLAPPED PANELS AT BACK OF BLOCK FACE TO REDUCE OVERLAP. WHERE AREAS OF OVERLAP OCCUR, PLACE AT LEAST 2 INCHES OF REINFORCED FILL BETWEEN GRID LAYERS.

COURSE A

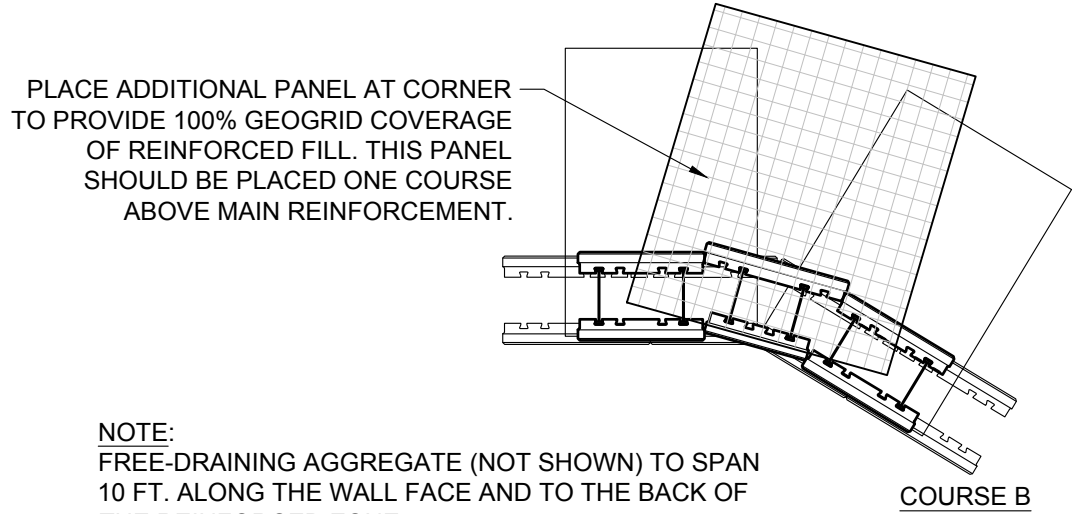

PLACE ADDITIONAL PANEL AT CORNER TO PROVIDE 100% GEOGRID COVERAGE OF REINFORCED FILL. THIS PANEL SHOULD BE PLACED ONE COURSE ABOVE MAIN REINFORCEMENT.

COURSE B

**NOTE:**  
FREE-DRAINING AGGREGATE (NOT SHOWN) TO SPAN 10 FT. ALONG THE WALL FACE AND TO THE BACK OF THE REINFORCED ZONE



BELGARD

belgard.com  
877-235-4273  
details@belgard.com

This drawing is for illustrative purposes only and should not be used for construction without the signature of a registered professional engineer.

## Tandem® Retaining Wall System

### Inside Angles

Scale:	Drawn by:
1/2" = 1'-0"	SB
Date:	Drawing number:
4/1/2016	TDRE32