


EXISTING STRUCTURE

FILTER FABRIC BEHIND BLOCKS  
EXTENDING 2 FEET (MIN) BOTH  
DIRECTIONS

FIRST COURSE

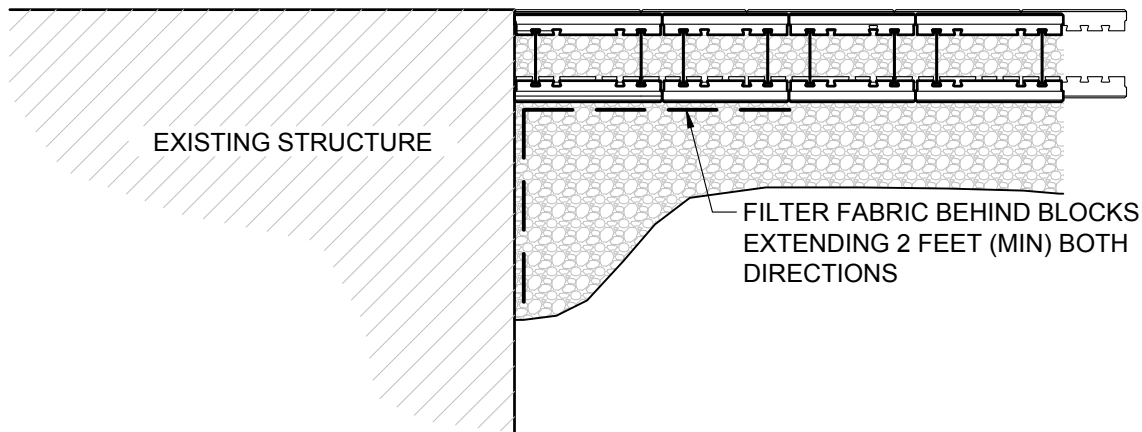

EXISTING STRUCTURE

FILTER FABRIC BEHIND BLOCKS  
EXTENDING 2 FEET (MIN) BOTH  
DIRECTIONS

SECOND COURSE



BELGARD

belgard.com

877-235-4273

details@belgard.com

This drawing is for illustrative purposes only and should not be used for construction without the signature of a registered professional engineer.

Tandem® Retaining Wall System

Wall Abutting Structure

Scale:

1/2" = 1'-0"

Date:

4/1/2016

Drawn by:

SB

Drawing number:

TDRE33