



REINFORCEMENT H/4 BEYOND THE CORNER AT THE SPECIFIED REINFORCEMENT ELEVATIONS

NOTE: USE ADHESIVE ON EXPOSED PARTIAL UNITS CUT UNITS (X) TO MAINTAIN RUNNING BOND

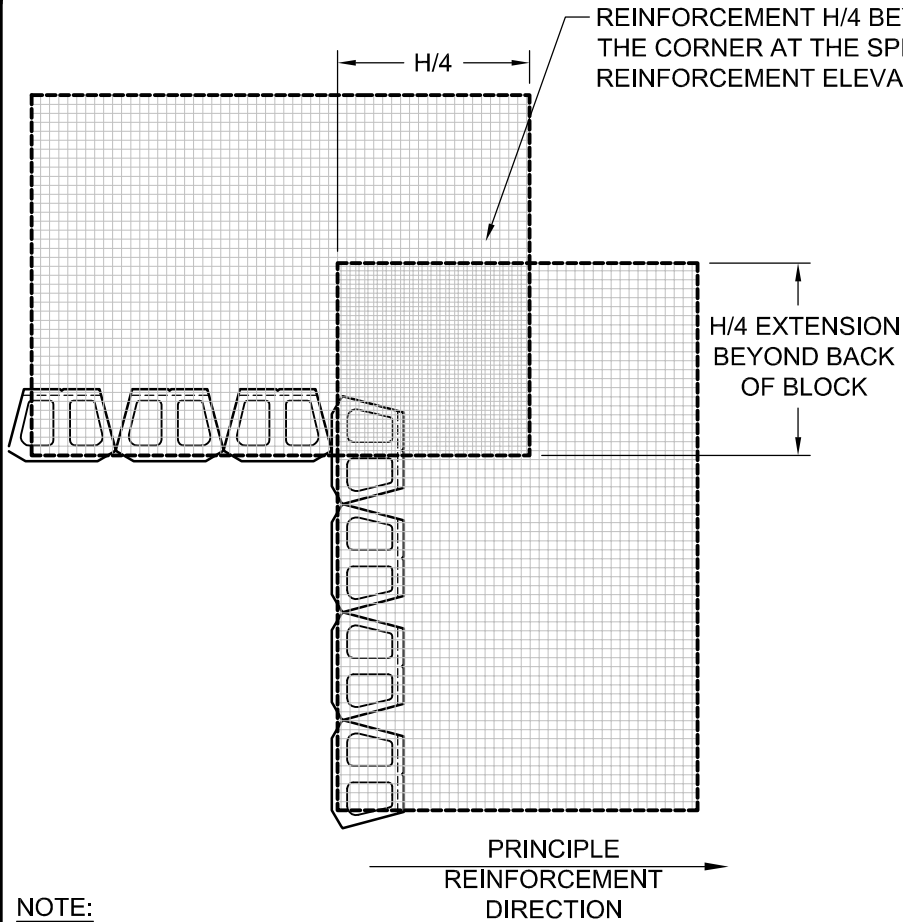

NOTE:
PLACEMENT OF REINFORCEMENT
EXTENSION ON SPECIFIED
REINFORCEMENT ELEVATIONS.

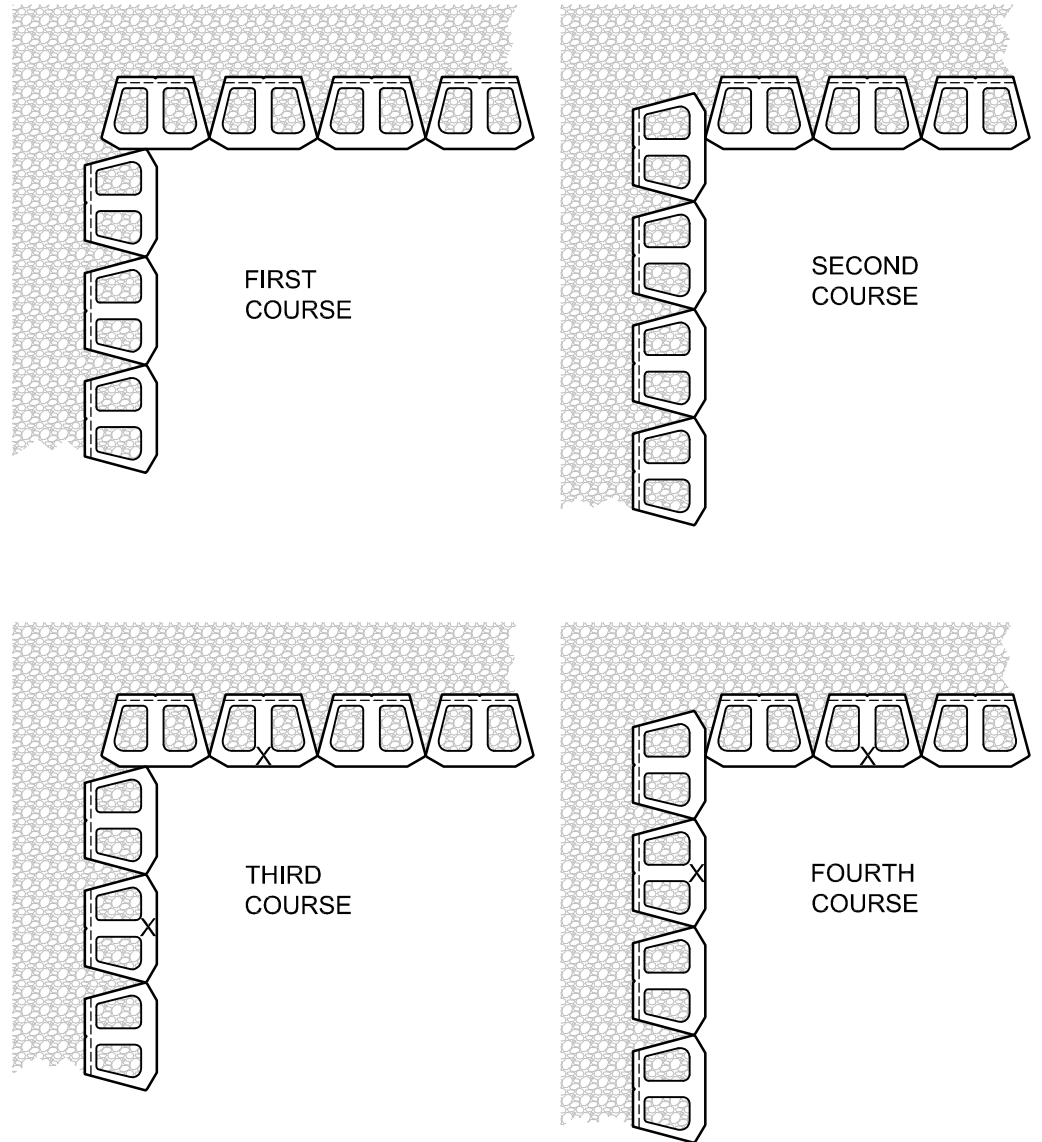

© 2015 Anchor Wall Engineering, LLC
© and ™ Anchor Wall Systems, Inc.
www.anchorwall.com

This drawing is for illustrative purposes only and should not be used for construction without the signature of a registered professional engineer.

Diamond Pro® Beveled Face Retaining Wall System

Inside Corners

Scale:
3/8" = 1'-0"

Drawn by:
SB

Date:
1/19/2016

Drawing number:
DPBV30