



HAND CUT BLOCK UNITS
TO WITHIN $\frac{1}{2}$ " OF PIPE

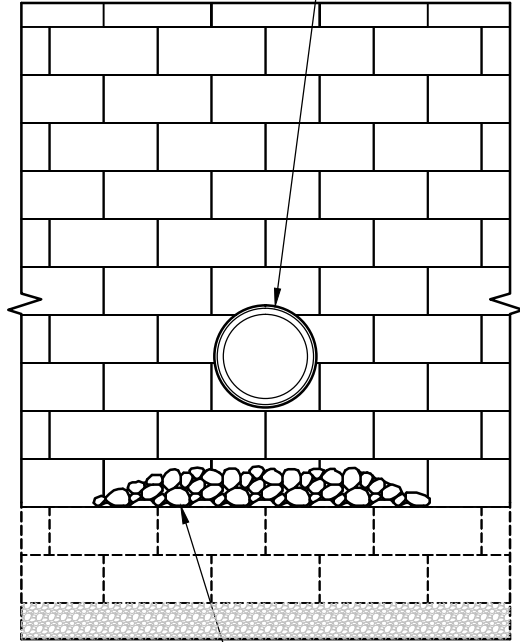

SCOUR PROTECTION AS
REQUIRED. USE RIPRAP OR
PRECAST SLAB IN OUTLET
AREA (DESIGNED BY OTHERS)

FACE VIEW

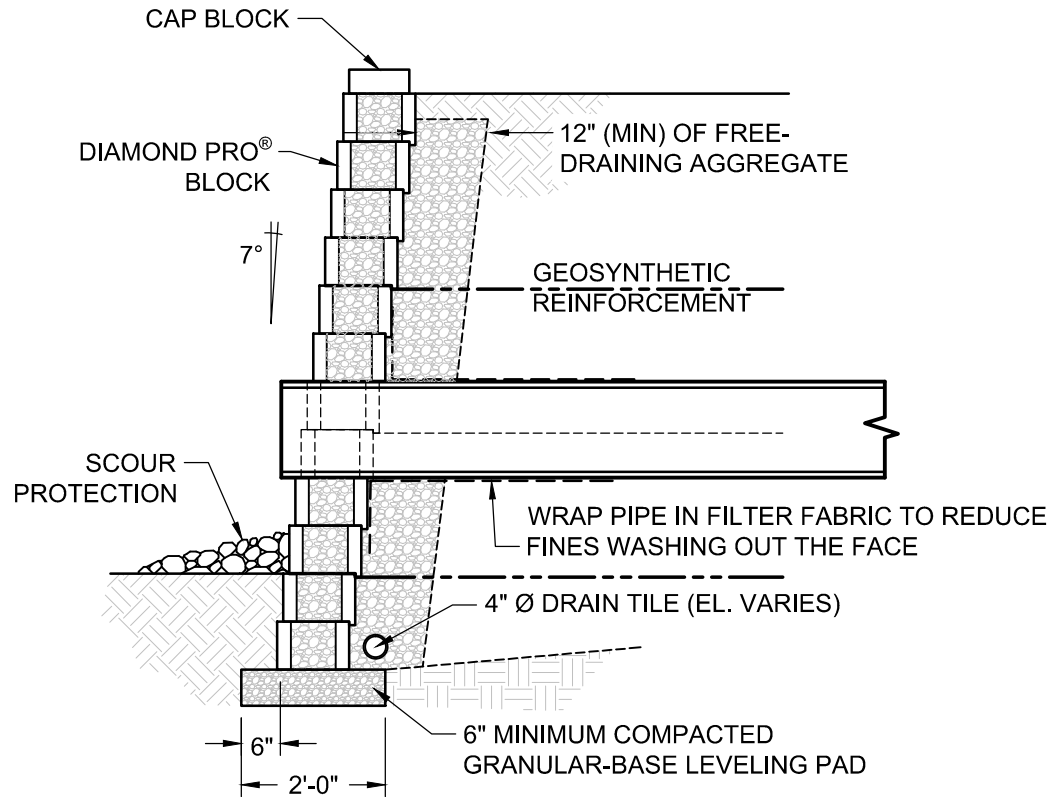

SECTION VIEW



© 2016 Anchor Wall Engineering, LLC
© and ™ Anchor Wall Systems, Inc.
www.anchorwall.com

This drawing is for illustrative
purposes only and should not be
used for construction without the
signature of a registered
professional engineer.

Diamond Pro® Straight Face Retaining Wall System

Typical Details for Small Utilities Through Wall

Scale:
3/8" = 1'-0"

Drawn by:
SB

Date:
1/19/2016

Drawing number:
DPST23