
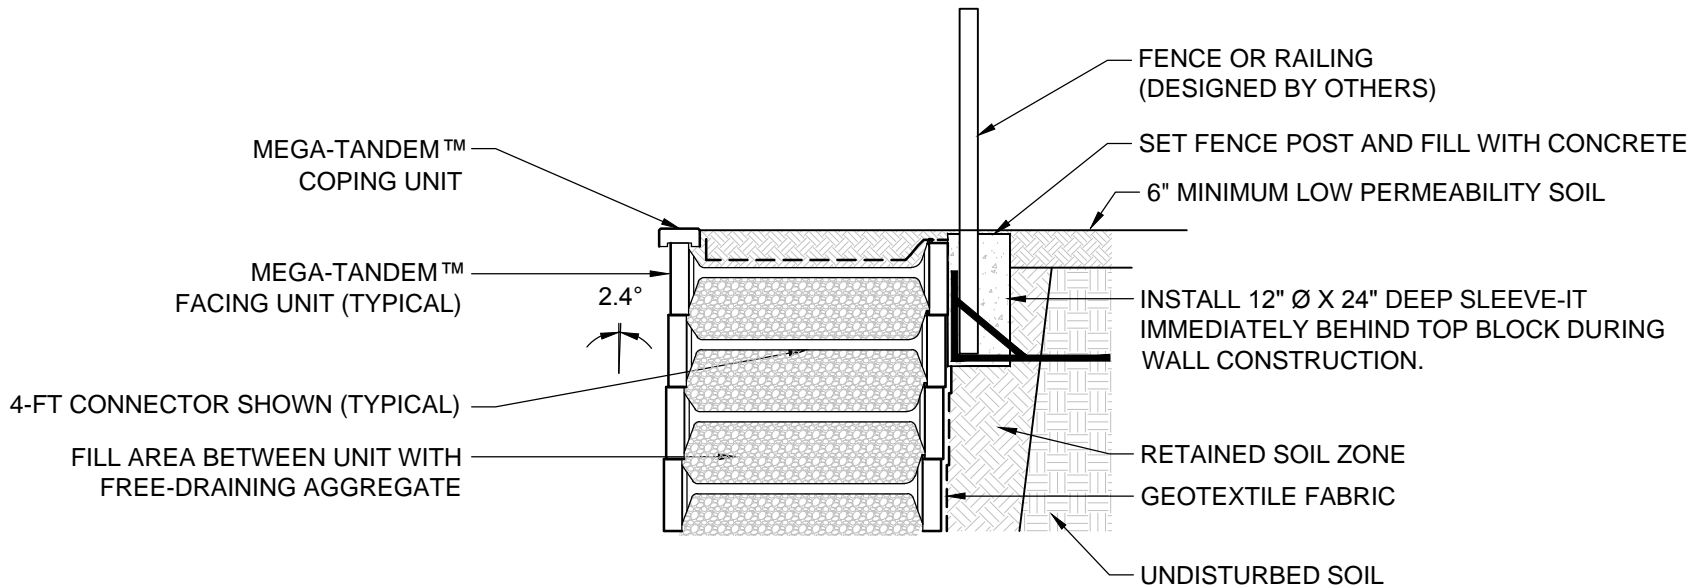


NOTES:

1. FENCING SYSTEMS APPROVED FOR USE WITH THE SLEEVE-IT™ 1224R ARE LIMITED TO THE FOLLOWING HEIGHTS:
 - CHAIN LINK - UP TO 8 FEET
 - GAPPED BOARDS (70% OPEN AREA MIN.) UP TO 6 FEET (WOOD, METAL, PVC)
2. MAXIMUM POST SIZE: 4" X 4"
3. FOR MORE INFORMATION CONTACT: STRATA SYSTEMS, INC. 800-680-7750 OR STRATA@GEOGRID.COM

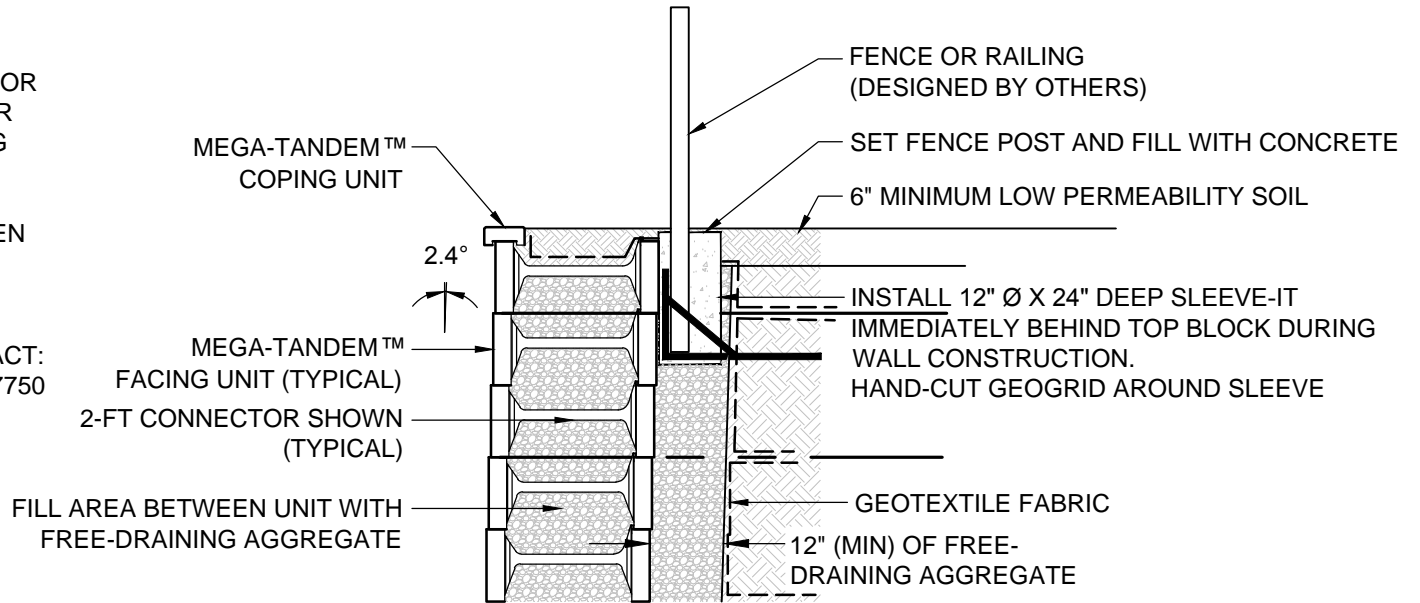

belgard.com
877-235-4273
details@belgard.com

This drawing is for illustrative purposes only and should not be used for construction without the signature of a registered professional engineer.

MEGA-TANDEM™
FENCE WITH SLEEVE-IT

Scale:	None	Drawn by:	LM
Date:	2/24/2016	Drawing number:	MT10