


NOTE:  
 WRAP GEOTEXTILE FABRIC BACK ONTO EXISTING  
 STRUCTURE A MINIMUM OF 24". OVERLAP ALL JOINTS 12"  
 WITH A MINIMUM 24" WIDE FABRIC.

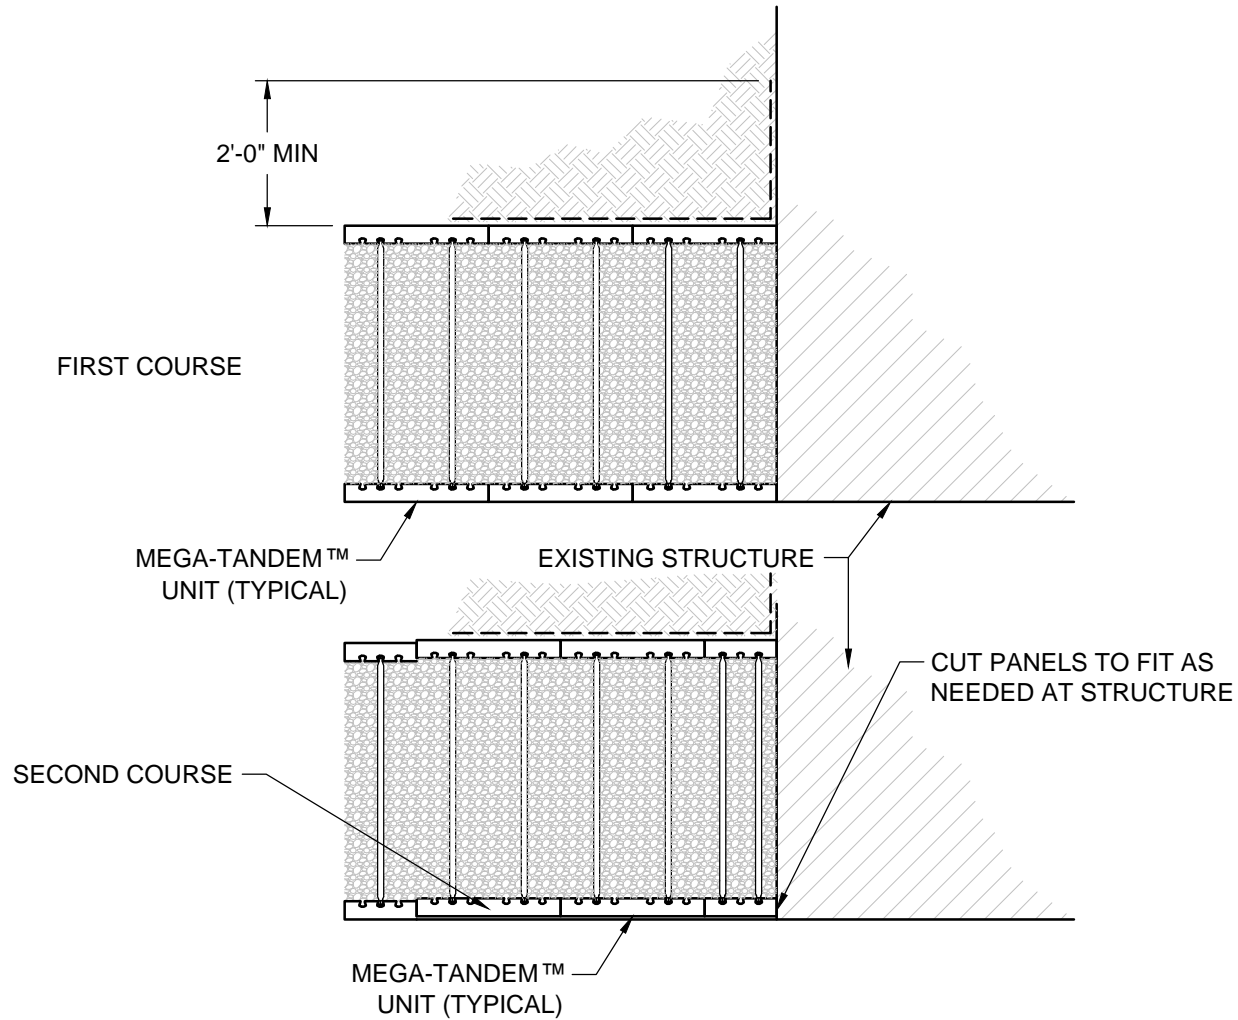

belgard.com  
 877-235-4273  
 details@belgard.com

This drawing is for illustrative purposes only  
 and should not be used for construction  
 without the signature of a registered  
 professional engineer.

MEGA-TANDEM™  
 WALL ABUTTING STRUCTURE

Scale:	Drawn by:
3/8" = 1'-0"	LM
Date:	Drawing number:
2/24/2016	MT33