


Plastic or metal edge restraint
with 1/2" dia x 12" long galv
steel anchoring pin

Topsoil Infill

Belgard Turfstone

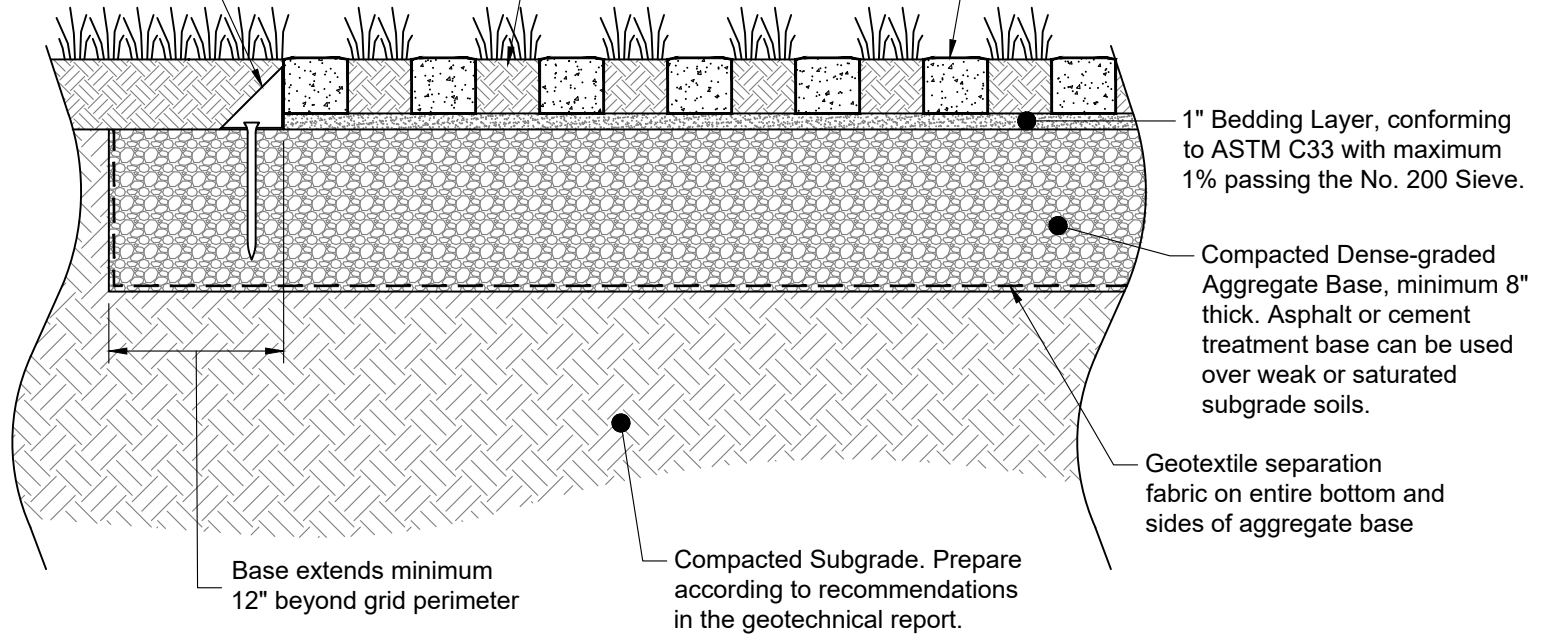

1" Bedding Layer, conforming
to ASTM C33 with maximum
1% passing the No. 200 Sieve.

Compacted Dense-graded
Aggregate Base, minimum 8"
thick. Asphalt or cement
treatment base can be used
over weak or saturated
subgrade soils.

Geotextile separation
fabric on entire bottom and
sides of aggregate base

Base extends minimum
12" beyond grid perimeter

Compacted Subgrade. Prepare
according to recommendations
in the geotechnical report.

Design Notes:

1. Cross section as shown is suitable for light vehicular applications, including parking lots, emergency access or residential driveways.
2. Depth of aggregate base subject to site specific conditions (traffic loading, soil conditions, groundwater levels, climatic conditions).
3. An edge restraint for all Turfstone applications is required. Commercial vehicular applications should utilize a 6" wide concrete curb for containment.



belgard.com
877-235-4273
details@belgard.com

This drawing is for illustrative
purposes only and should not be
used for construction without the
signature of a registered
professional engineer.

Belgard Grid Paving Detail

Grid Paver (Turfstone) Used in a Vehicular Application

Scale:	Drawn by:
N.T.S.	PCC
Date:	Drawing number:
9/15/2020	GP_01