


SCOUR PROTECTION AS REQUIRED. USE RIPRAP OR PRECAST SLAB IN OUTLET AREA (DESIGNED BY OTHERS)

FACE VIEW



SECTION VIEW

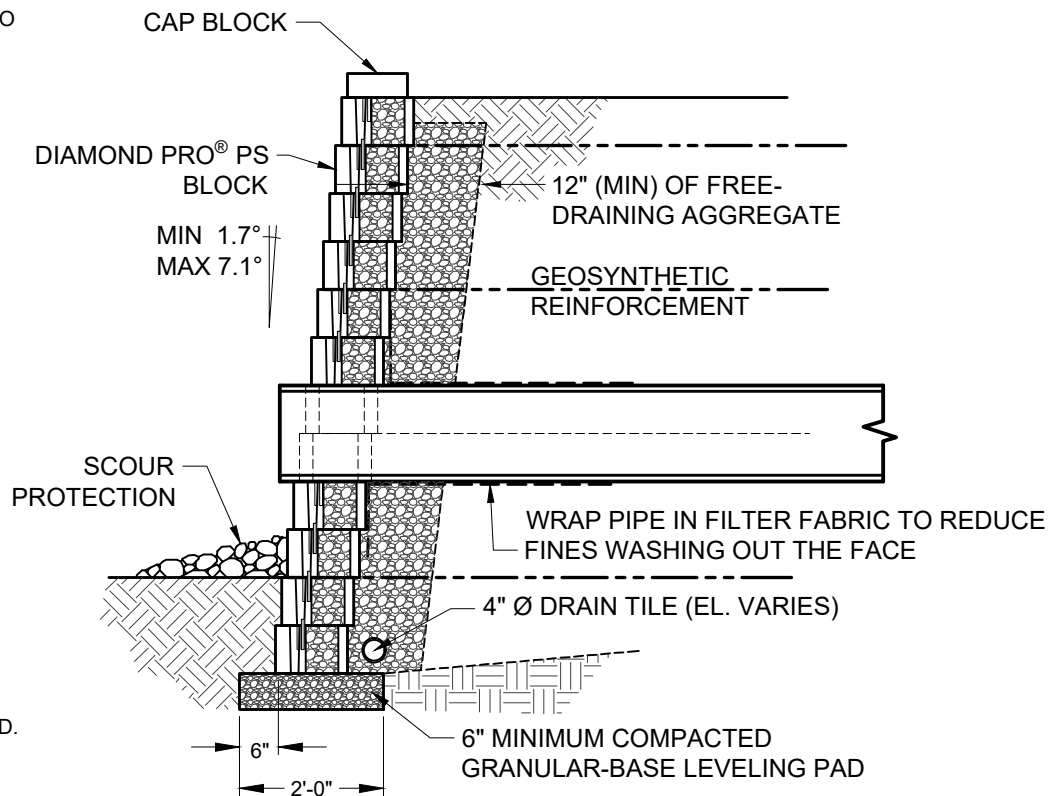

This drawing is for illustrative purposes only and should not be used for construction without the signature of a registered professional engineer.

www.anchordiamond.com

© 2022 ANCHOR Engineering, LLC® and © 2022 ANCHOR DIAMOND®

Diamond Pro® PS Retaining Wall System

Typical Small Utilities Through Wall

Scale:	Drawn by:
3/8" = 1'-0"	SB
Date:	Drawing number:
10/13/2022	DPSS21