


SECTION VIEW



PLAN VIEW

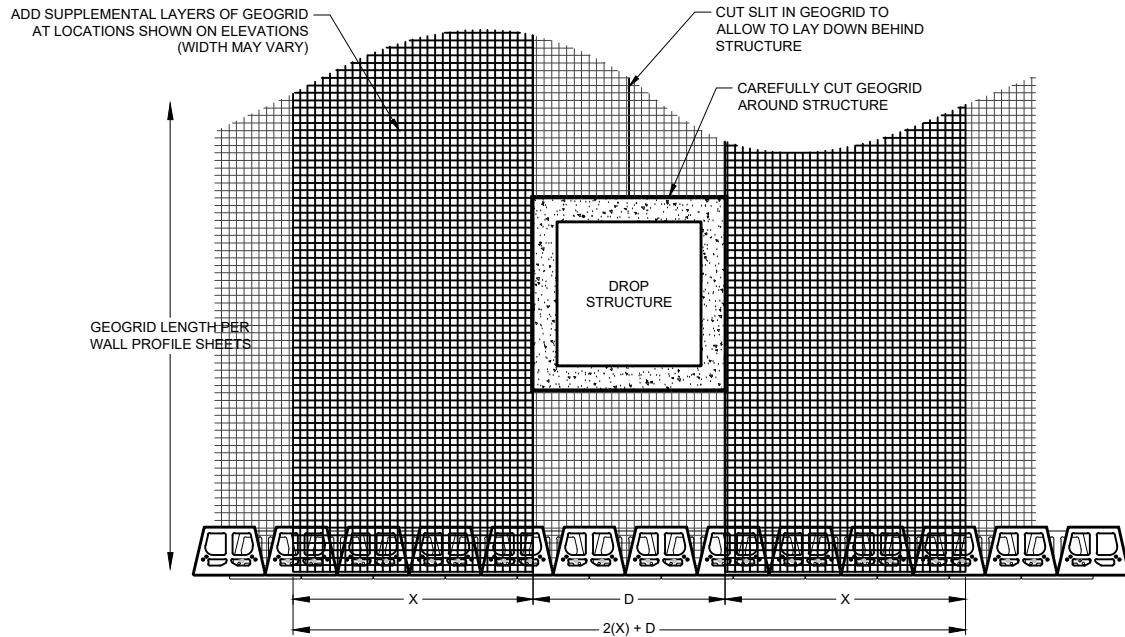

This drawing is for illustrative purposes only and should not be used for construction without the signature of a registered professional engineer.

[www.anchordiamond.com](http://www.anchordiamond.com)

© 2022 ANCHOR Engineering, LLC® and © 2022 ANCHOR DIAMOND®

## Diamond Pro® PS Retaining Wall System

### Typical Drop Structure Behind Wall

|        |              |                 |        |
|--------|--------------|-----------------|--------|
| Scale: | 1/4" = 1'-0" | Drawn by:       | SB     |
| Date:  | 10/7/2022    | Drawing number: | DPPS23 |