


THE SLEEVE-IT PRODUCT SHALL BE EVENLY SPACED.  
 USE OF THE SLEEVE-IT SYSTEM IS LIMITED TO THE FOLLOWING  
 FENCING APPLICATIONS WITHOUT CONSIDERATION OF WIND LOAD:

- 8-FOOT HIGH AND UNDER CHAIN LINK FENCES
- 6-FOOT HIGH AND UNDER WOOD FENCE WITH GAPS BETWEEN BOARDS
- 6-FOOT HIGH AND UNDER BALUSTRATDE PVC, STEEL, ALUMINUM, OR WROUGHT IRON FENCES

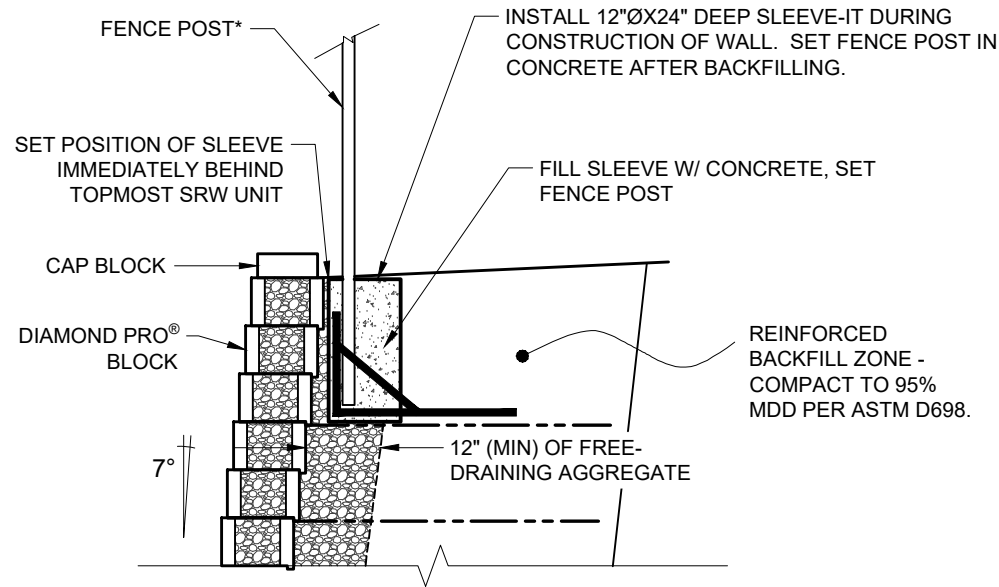

This drawing is for illustrative purposes only and should not be used for construction without the signature of a registered professional engineer.

[www.anchordiamond.com](http://www.anchordiamond.com)

© 2022 ANCHOR Engineering, LLC® and © 2022 ANCHOR DIAMOND®

## Diamond Pro® Retaining Wall System

### Typical Fence Section with Sleeve-It

Scale:	Drawn by:
3/8" = 1'-0"	SB
Date:	Drawing number:
8/8/2022	DP08