


SECTION VIEW



PLAN VIEW

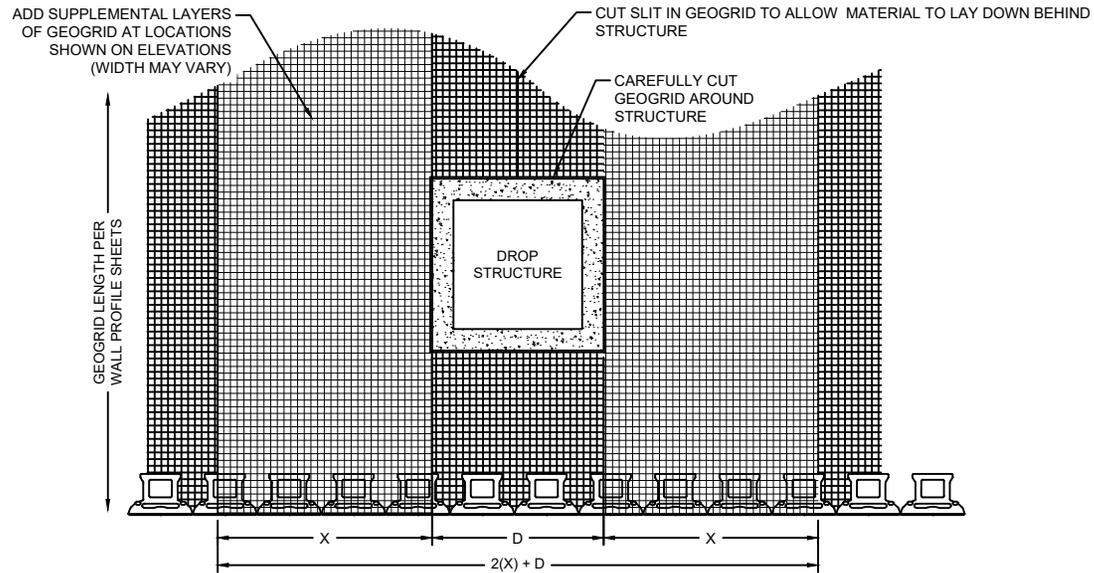

This drawing is for illustrative purposes only and should not be used for construction without the signature of a registered professional engineer.

www.anchordiamond.com
 © 2023 ANCHOR Engineering, LLC®
 and © 2023 ANCHOR DIAMOND Group. All rights reserved

GeoHold® Retaining Wall System

TYPICAL DETAILS DROP STRUCTURE BEHIND WALL

Scale:	Drawn by:
15/64" = 1'-0"	EL
Date:	Drawing number:
3/15/2023	GH23