


GEOGRID LAYOUT

NOTE: USE ADHESIVE ON EXPOSED PARTIAL UNITS  
CUT UNITS (X) TO MAINTAIN RUNNING BOND



BLOCK LAYOUT

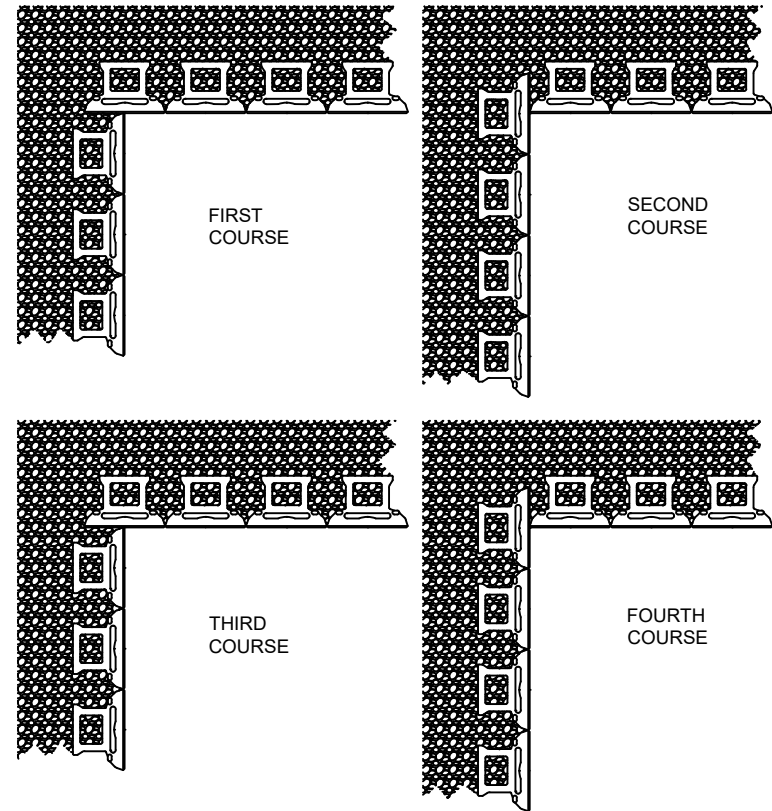

This drawing is for illustrative purposes only and should not be used for construction without the signature of a registered professional engineer.

www.anchordiamond.com  
© 2023 ANCHOR Engineering, LLC®  
and © 2023 ANCHOR DIAMOND Group. All rights reserved

## GeoHold® Retaining Wall System

### TYPICAL INSIDE CORNERS

Scale:	Drawn by:
3/8" = 1'-0"	EL
Date:	Drawing number:
3/15/2023	GH30