
THE SLEEVE-IT PRODUCT SHALL BE EVENLY SPACED.
USE OF THE SLEEVE-IT SYSTEM IS LIMITED TO THE FOLLOWING FENCING APPLICATIONS WITHOUT CONSIDERATION OF WIND LOAD:

- 8-FOOT HIGH AND UNDER CHAIN LINK FENCES
- 6-FOOT HIGH AND UNDER WOOD FENCE WITH GAPS BETWEEN BOARDS
- 6-FOOT HIGH AND UNDER BALUSTRATDE PVC, STEEL, ALUMINUM, OR WROUGHT IRON FENCES

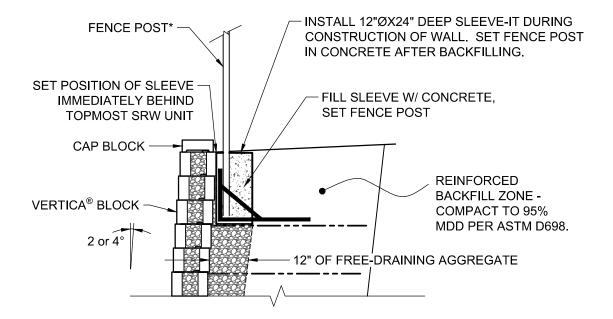



This drawing is for illustrative purposes only and should not be used for construction without the signature of a registered professional engineer.

www.anchordiamond.com

© 2023 ANCHOR Engineering, LLC® and © 2023 ANCHOR DIAMOND Group. All rights reserved

Vertica® Retaining Wall System
Fence Section with Sleeve-It

Scale:	Drawn by:
3/8" = 1'-0"	DA
Date:	Drawing number
10/5/2023	VT08