



HAND-CUT BLOCK UNITS
TO WITHIN 1/2" OF PIPE

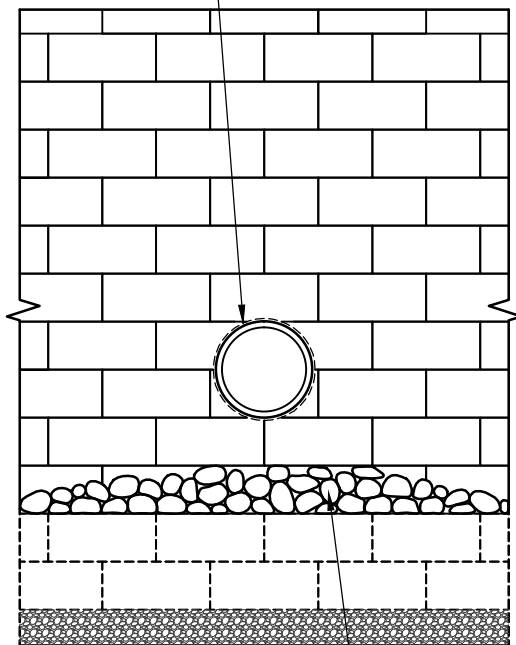

SCOUR PROTECTION
AS REQUIRED. USE
RIPRAP OR PRECAST
SLAB IN OUTLET AREA
(DESIGNED BY OTHERS)

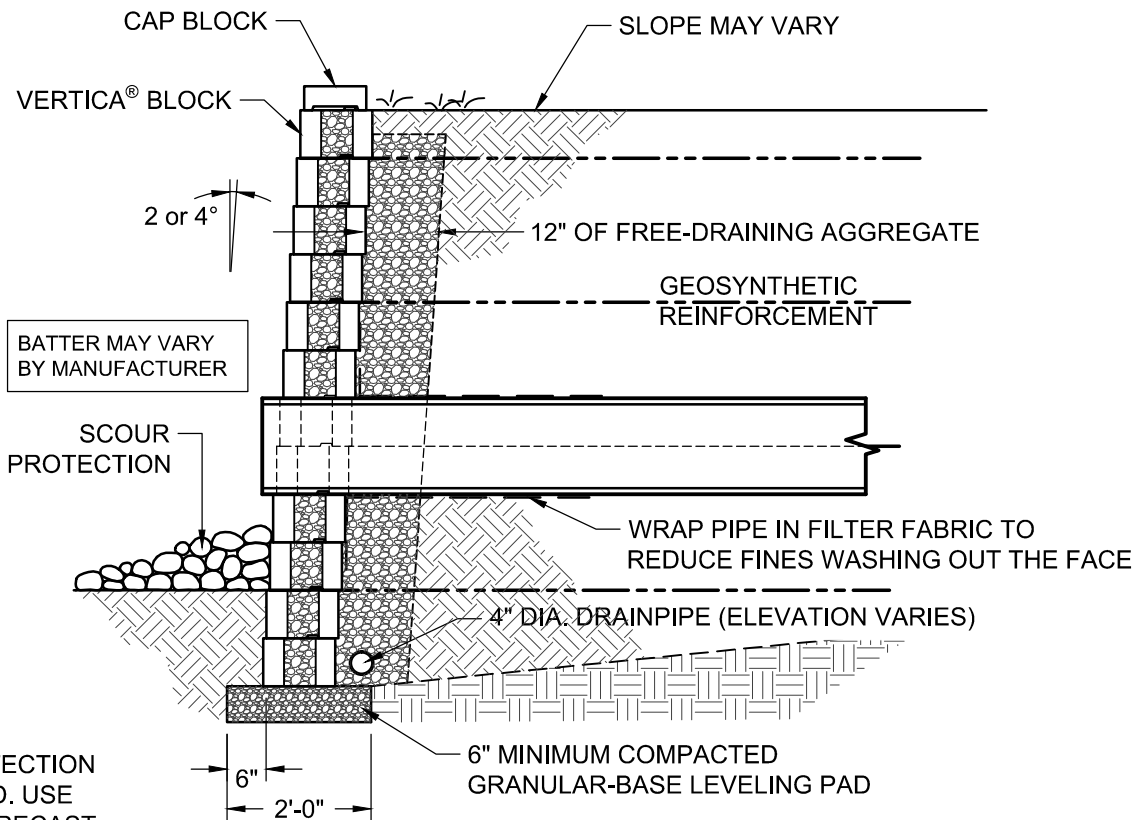

This drawing is for illustrative purposes only and should not be used for construction without the signature of a registered professional engineer.

www.anchordiamond.com
© 2023 ANCHOR Engineering, LLC®
and © 2023 ANCHOR DIAMOND Group. All rights reserved

Vertica® Retaining Wall System

Typical Details For Small Utilities Through Wall

Scale:
3/8" = 1'-0"

Drawn by:
DA

Date:
10/5/2023

Drawing number:
VT21