


PLACE ADDITIONAL REINFORCEMENT ON THE NEXT COURSE OF SEGMENTAL UNIT IMMEDIATELY ABOVE THE SPECIFIED PLACEMENT ELEVATION IN A MANNER THAT ELIMINATES GAPS LEFT BY THE PREVIOUS LAYER OF REINFORCEMENT AT THE SPECIFIED REINFORCEMENT ELEVATION.

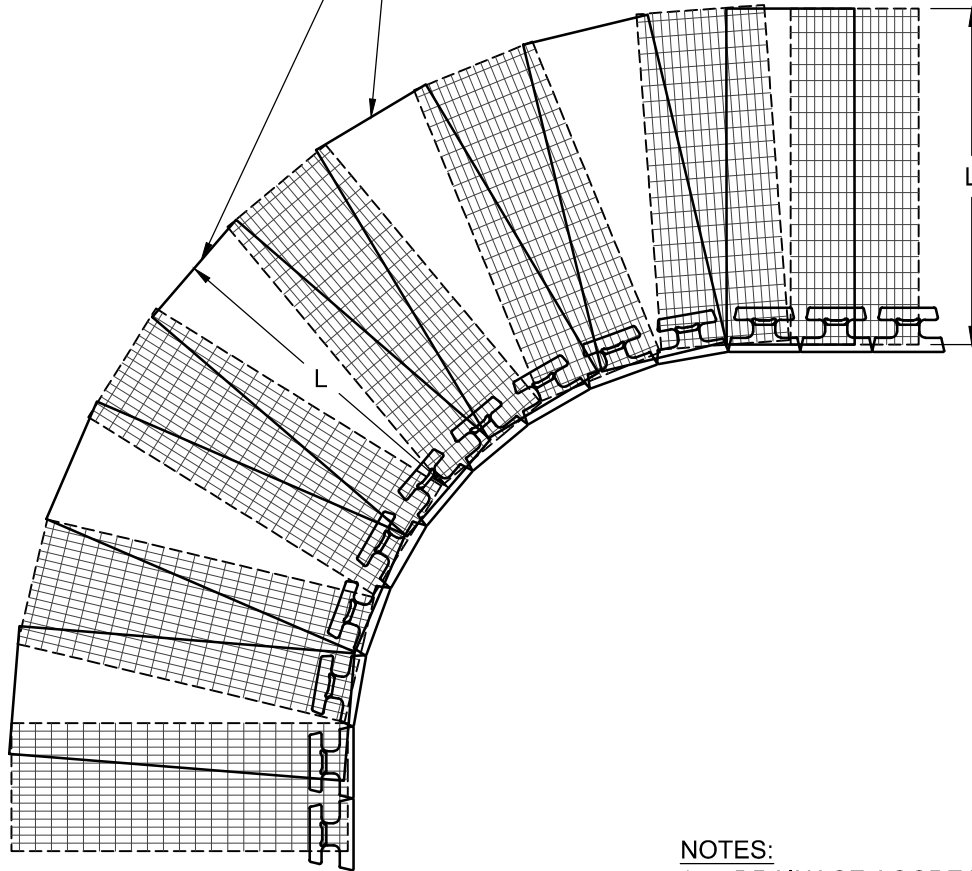

← PRIMARY
STRENGTH DIRECTION

NOTES:

1. DRAINAGE AGGREGATE NOT SHOWN FOR CLARITY.
2. MINIMUM RADIUS 7'-0" TO FACE.



This drawing is for illustrative purposes only and should not be used for construction without the signature of a registered professional engineer.

www.anchordiamond.com
© 2023 ANCHOR Engineering, LLC®
and © 2023 ANCHOR DIAMOND Group. All rights reserved

Vertica® Retaining Wall System

Inside Curves

Scale:
1/4" = 1'-0"

Drawn by:
DA

Date:
10/5/2023

Drawing number:
VT28