



GENERAL NOTES: APPLY TO ALL OF THE BELOW PRODUCTS:

1. INSTALLATION MUST BE COMPLETED IN ACCORDANCE WITH MANUFACTURER SPECIFICATIONS.
2. DRAWINGS NOT TO SCALE.
3. CONTRACTOR'S NOTE: FOR PRODUCT AND COMPANY INFORMATION VISIT: www.belgardcommercial.com

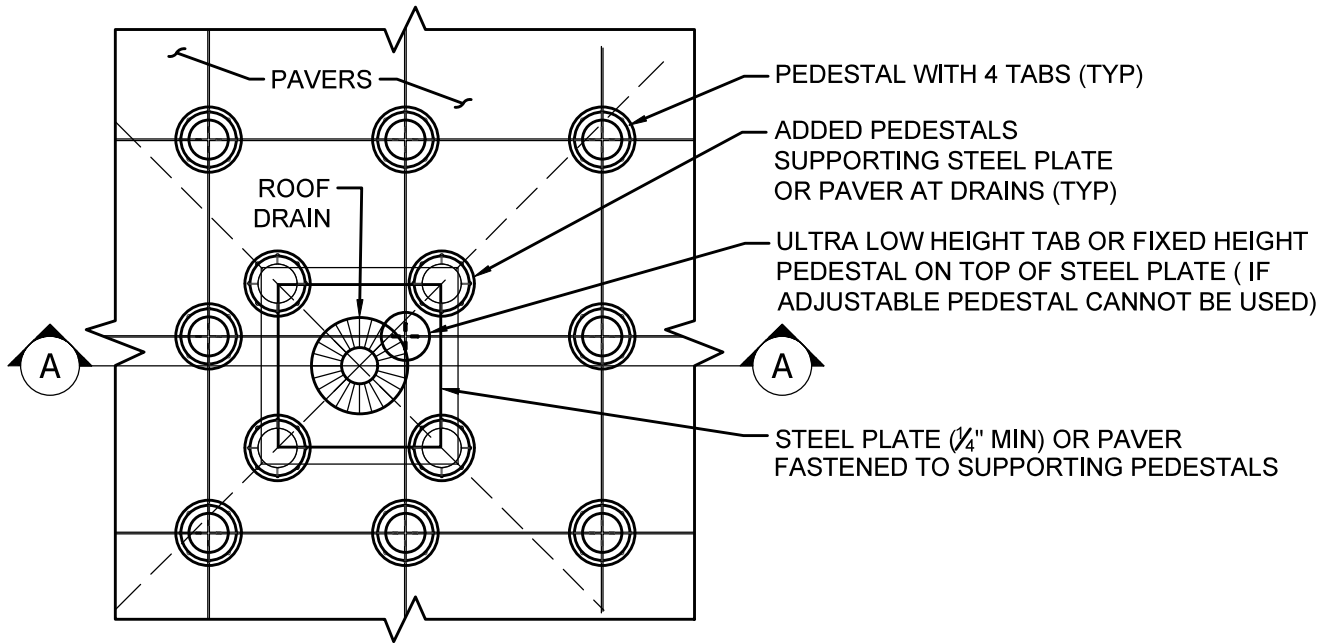

DRAIN PEDESTAL PLACEMENT PLAN VIEW

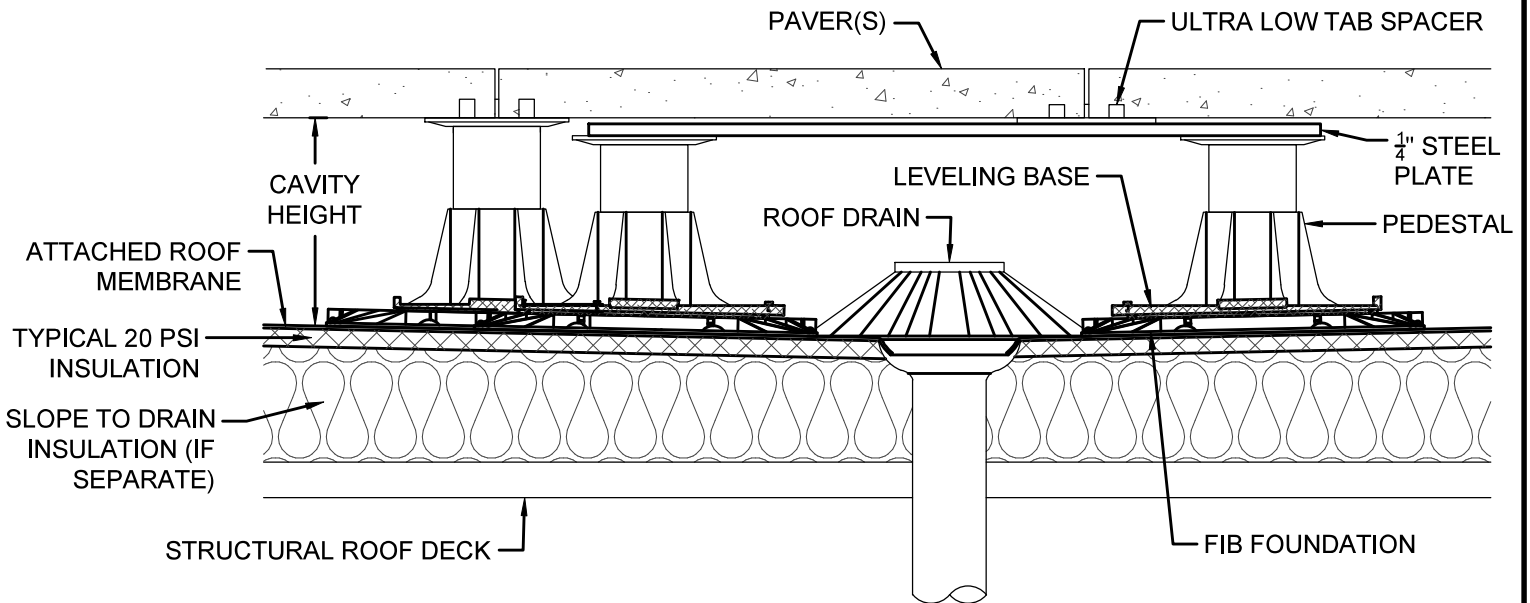

DRAIN PEDESTAL PLACEMENT SECTION A-A