


ADHERE SMALL PAVER PIECES TO  
TOPS OF PEDESTALS (SEE NOTE 4)

ADD EXTRA PEDESTALS  
AT PERIMETER BENDS  
(W/ TABS REMOVED)

GENERAL NOTES: APPLY TO ALL  
OF THE BELOW PRODUCTS:

1. INSTALLATION MUST BE COMPLETED IN ACCORDANCE WITH MANUFACTURER SPECIFICATIONS.
2. DRAWINGS NOT TO SCALE.
3. CONTRACTOR'S NOTE: FOR PRODUCT AND COMPANY INFORMATION VISIT: [www.belgardcommercial.com](http://www.belgardcommercial.com)
4. "ADHERE" - INSTALLER MUST ADHERE WITH POLYURETHANE CONSTRUCTION ADHESIVE.

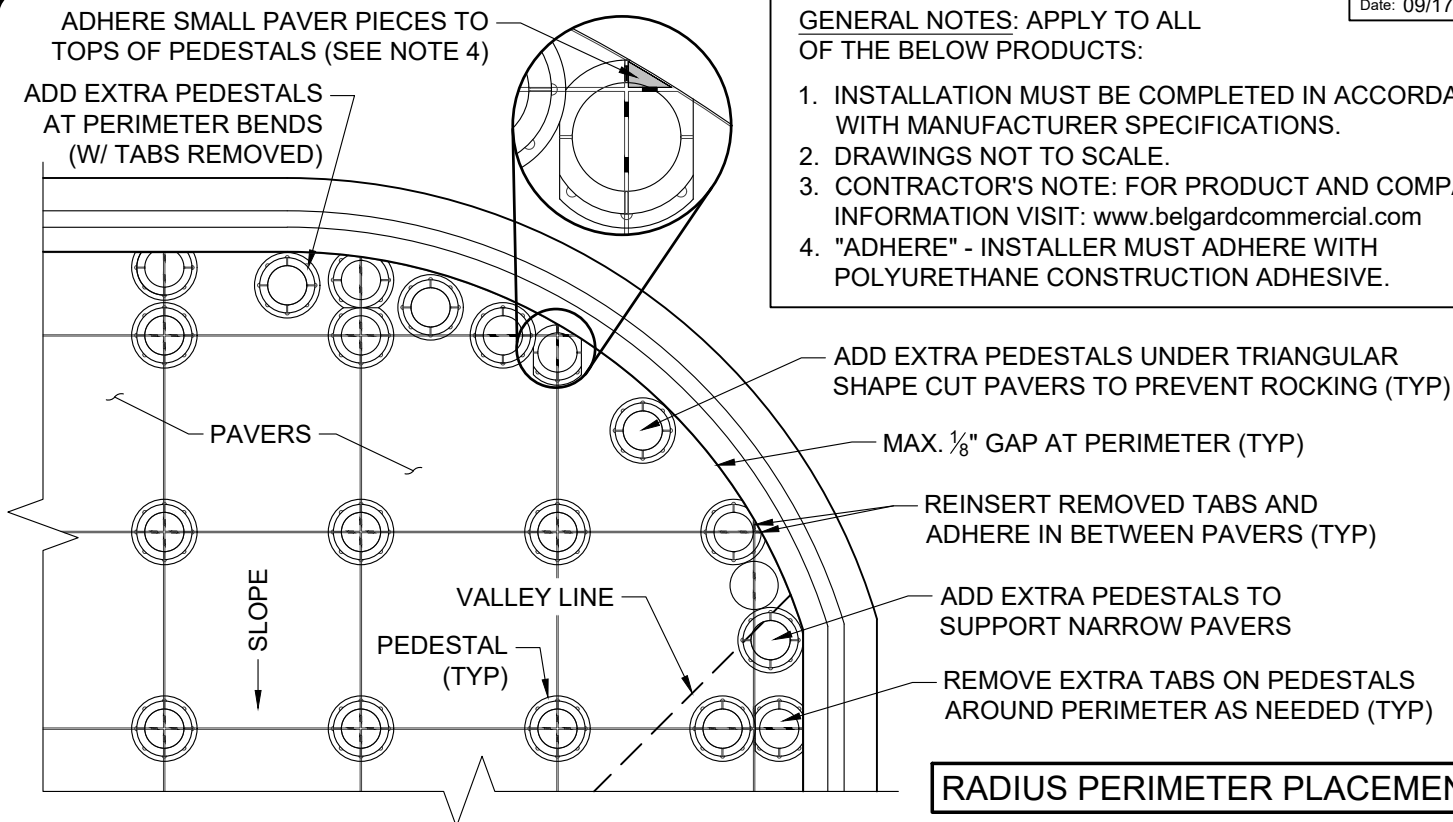


### RADIUS PERIMETER PLACEMENT

ADHERE SMALL CUT PAVERS TO PEDESTAL(S)

RE-INSERT REMOVED TABS AND ADHERE IN  
BETWEEN PAVERS TO MAINTAIN SPACING (TYP)

REMOVE EXTRA TABS ON PEDESTALS  
AROUND PERIMETER AS NEEDED (TYP)

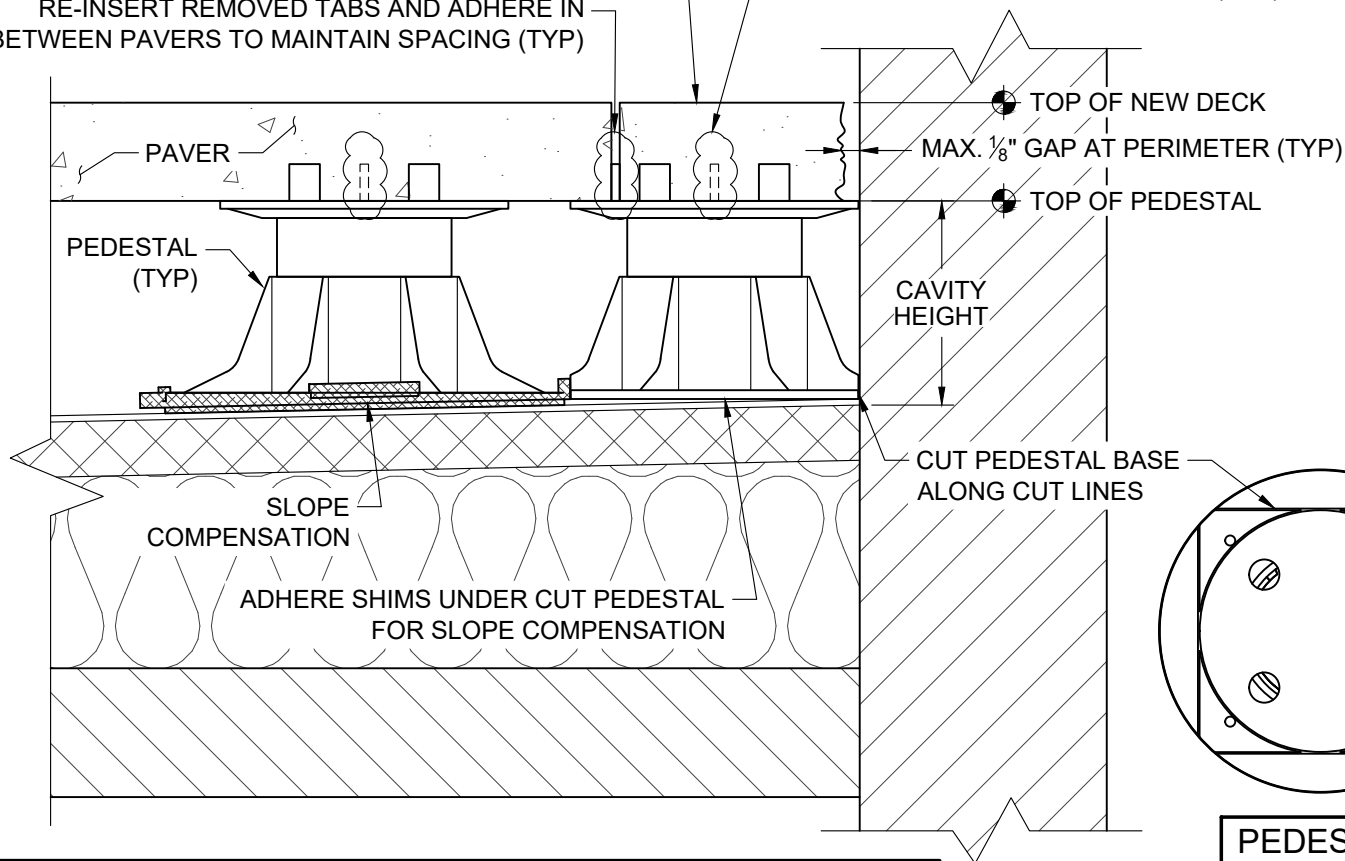

### NARROW & SMALL CUT PAVER PERIMETER PLACEMENT

### PEDESTAL BASE VIEW



[belgardcommercial.com](http://belgardcommercial.com)

This drawing is for  
illustrative purposes only  
and should not be used for  
construction without the  
signature of a registered  
professional engineer.

## BELGARD PEDESTAL DETAILS RADIUS PERIMETER PLACEMENT

Scale:

N.T.S.

Drawing number:

BP05