


NOTES:

1. VERIFY LOCAL CODE REQUIREMENTS FOR ALL RAMP AND HANDRAIL COMPONENTS AND DESIGN CRITERIA.
2. PROVIDE PERIMETER CONTAINMENT FOR ALL EDGES SURROUNDING RAMP AND DECK.
3. RAMPS ARE INTENDED FOR WHEELCHAIR AND PEDESTRIAN TRAFFIC ONLY. VEHICULAR AND MECHANICAL TRAFFIC OF ANY KIND IS STRICTLY PROHIBITED.

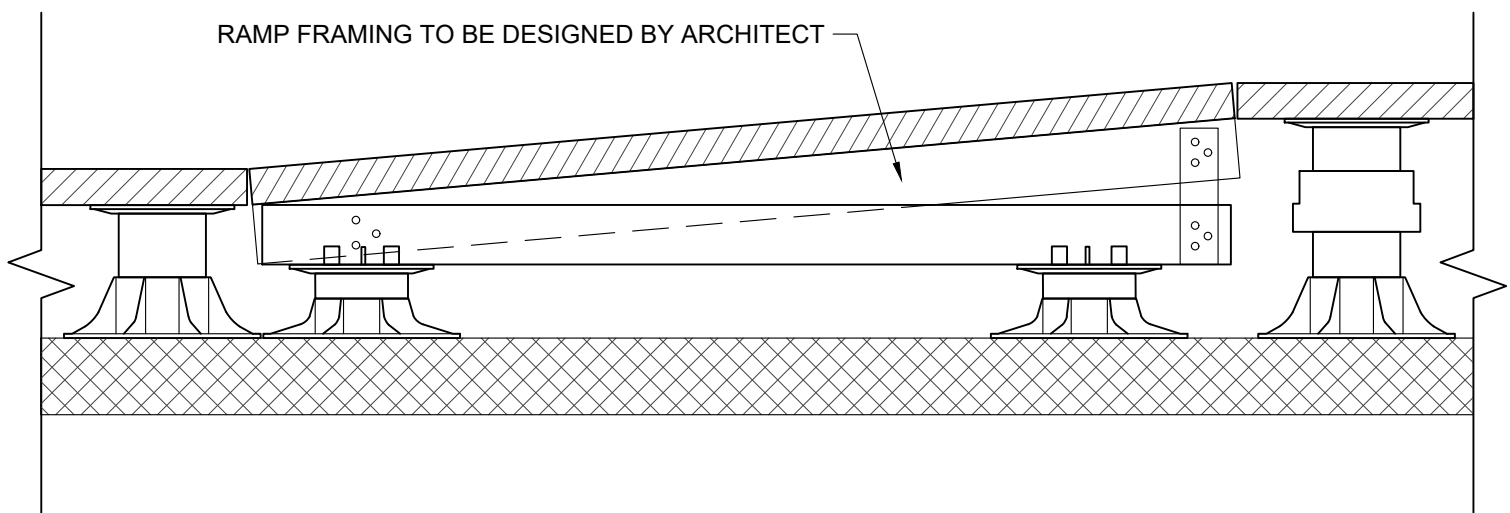

RAMP CONSTRUCTION ON PEDESTALS

GENERAL NOTES: APPLY TO ALL OF THE ABOVE PRODUCTS:

1. INSTALLATION MUST BE COMPLETED IN ACCORDANCE WITH MANUFACTURER SPECIFICATIONS.
2. DRAWINGS NOT TO SCALE.
3. CONTRACTOR'S NOTE: FOR PRODUCT AND COMPANY INFORMATION VISIT: www.belgardcommercial.com