


NOTES:

THE USE OF TOPGUIDE™ IS LIMITED TO HANDRAIL AND SAFETY RAIL APPLICATIONS PER IBC 1607.8.1

THE TOPGUIDE™ PRODUCT SHALL BE EVENLY SPACED. USE OF THE TOPGUIDE™ SYSTEM IS LIMITED TO THE FOLLOWING FENCING APPLICATIONS WITHOUT CONSIDERATION OF WIND LOAD:

- 8-FOOT HIGH AND UNDER CHAIN LINK FENCES
- 6-FOOT HIGH AND UNDER WOOD FENCES WITH GAPS BETWEEN BOARDS
- 6-FOOT HIGH AND UNDER PVC, STEEL, ALUMINUM, OR WROUGHT IRON FENCES

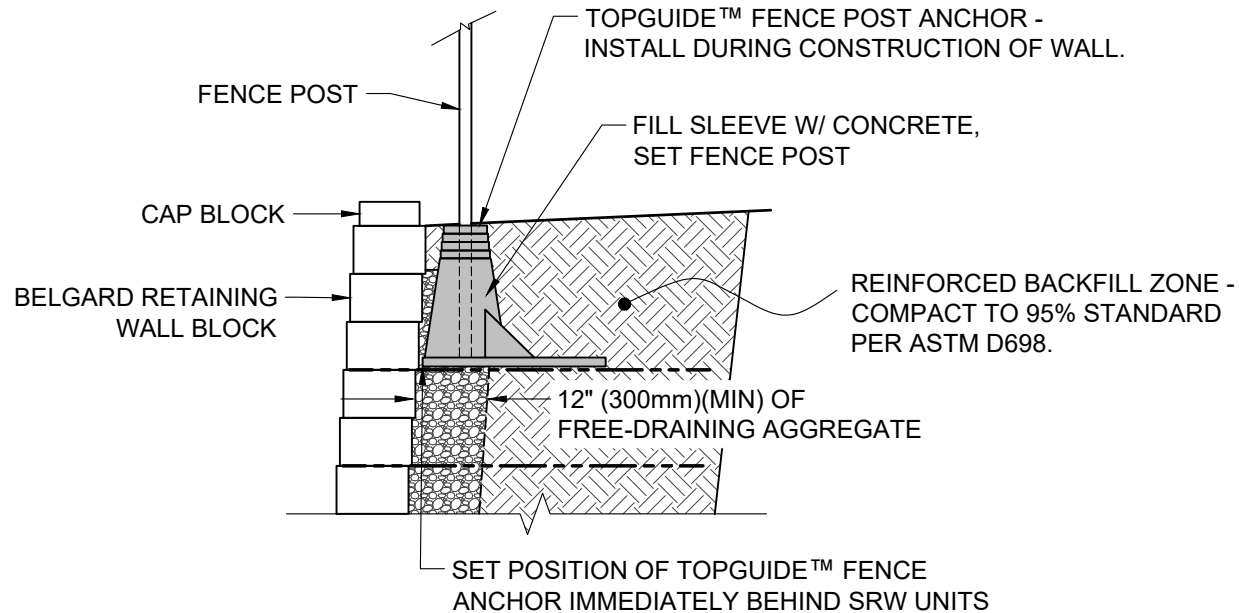

belgard.com

877-235-4273

This drawing is for illustrative purposes only and should not be used for construction without the signature of a registered professional engineer.

Belgard Retaining Wall System  
FENCE CROSS SECTION W/ TOPGUIDE™

Scale:	Drawn by:
3/8" = 1'-0"	MH
Date:	Drawing number:
7/16/2025	TG-1